



floor plan

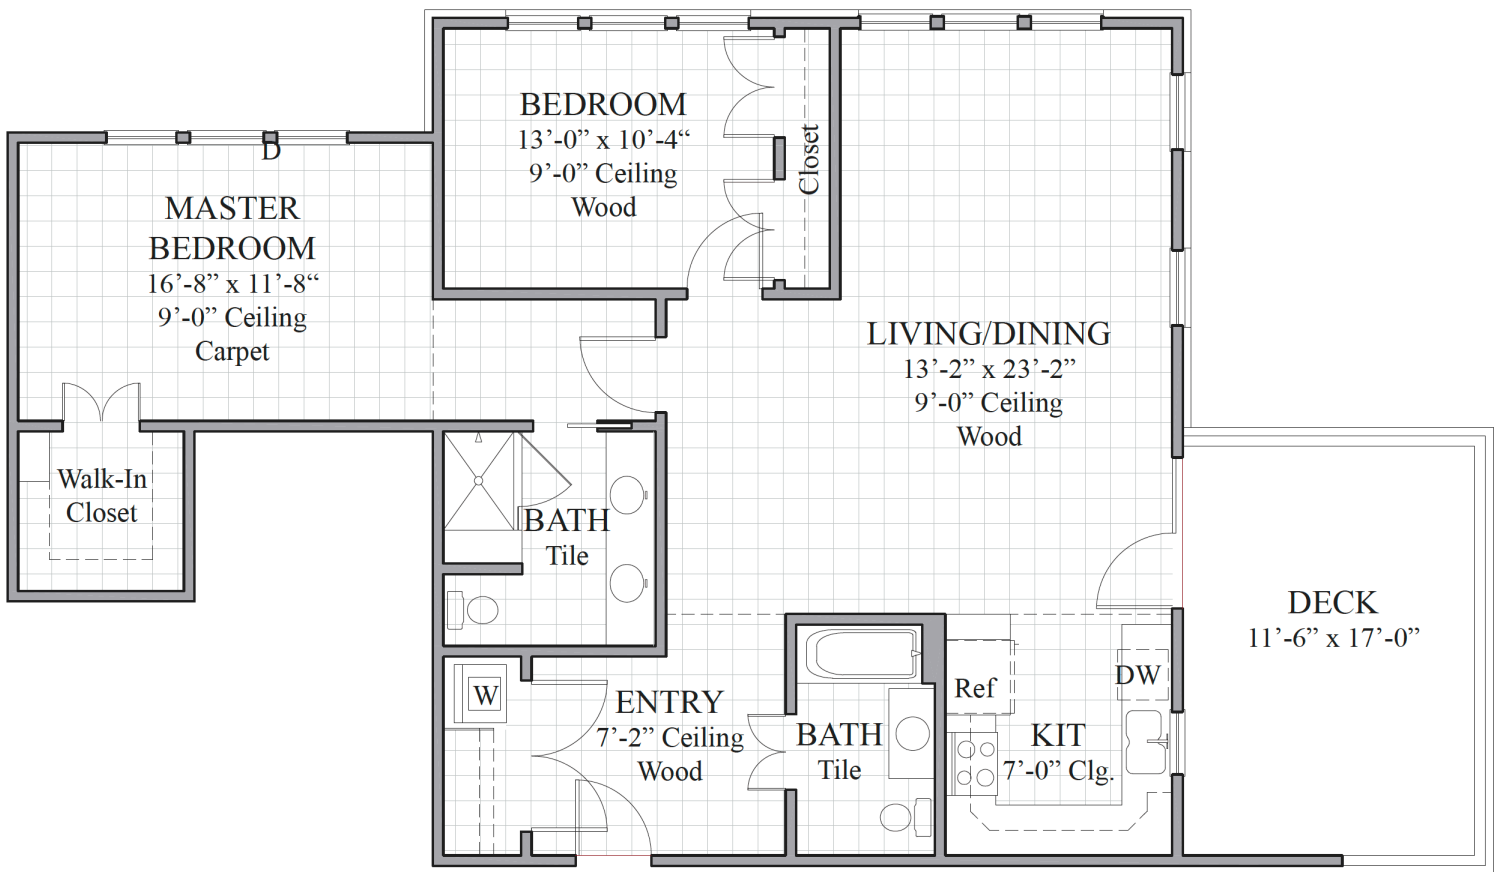

ACADEMY RESIDENCE F305
Approximate scale: 1/8" = 1'0"

Note: Room dimensions are approximate

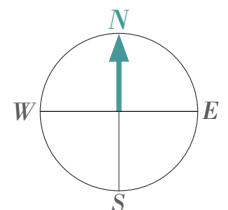

MEMBERSHIP FEE OPTION FOR LEASING
F305 | 2 Bedroom, 2 Bathroom | 1,183 Square Feet

0% Refundable Option:	\$760,000
50% Refundable Option:	\$975,000
85% Refundable Option:	\$1,250,000
Second Person Membership Fee:	\$50,000
2021 Monthly Service Fee:	\$7,030
Second Person Fee:	\$1,200