



floor plan

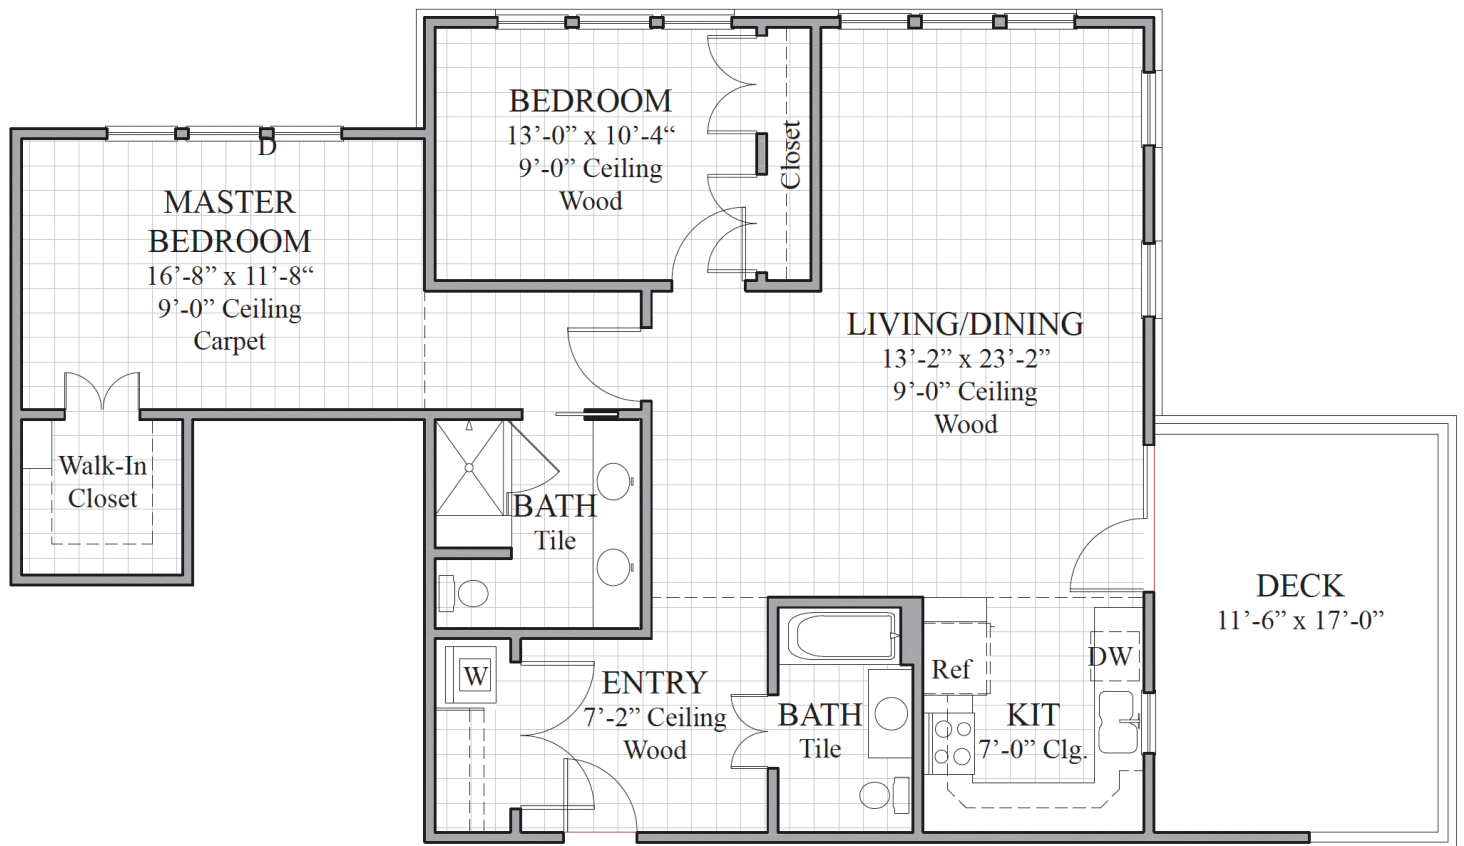

ACADEMY RESIDENCE F305
Approximate scale: 1/8" = 1'0"

Note: Room dimensions are approximate

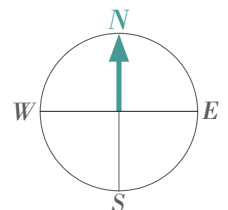

MEMBERSHIP DEPOSIT LEASING OPTIONS

F305 | 2 Bedroom, 2 Bathroom | 1,183 Square Feet | Covered Deck

0% Refundable	\$760,000
50% Refundable	\$975,000
85% Refundable	\$1,250,000

The non-refundable portion of the membership deposit is amortized over 25 months.

Second Person Membership	\$50,000
--------------------------	----------

Second Person membership is amortized over 25 months before it's non-refundable.

2022 Monthly Dues	\$7,500
Second Person Monthly Dues:	\$1,250

